


Sockelgeschoss



Erdgeschoss 1:200

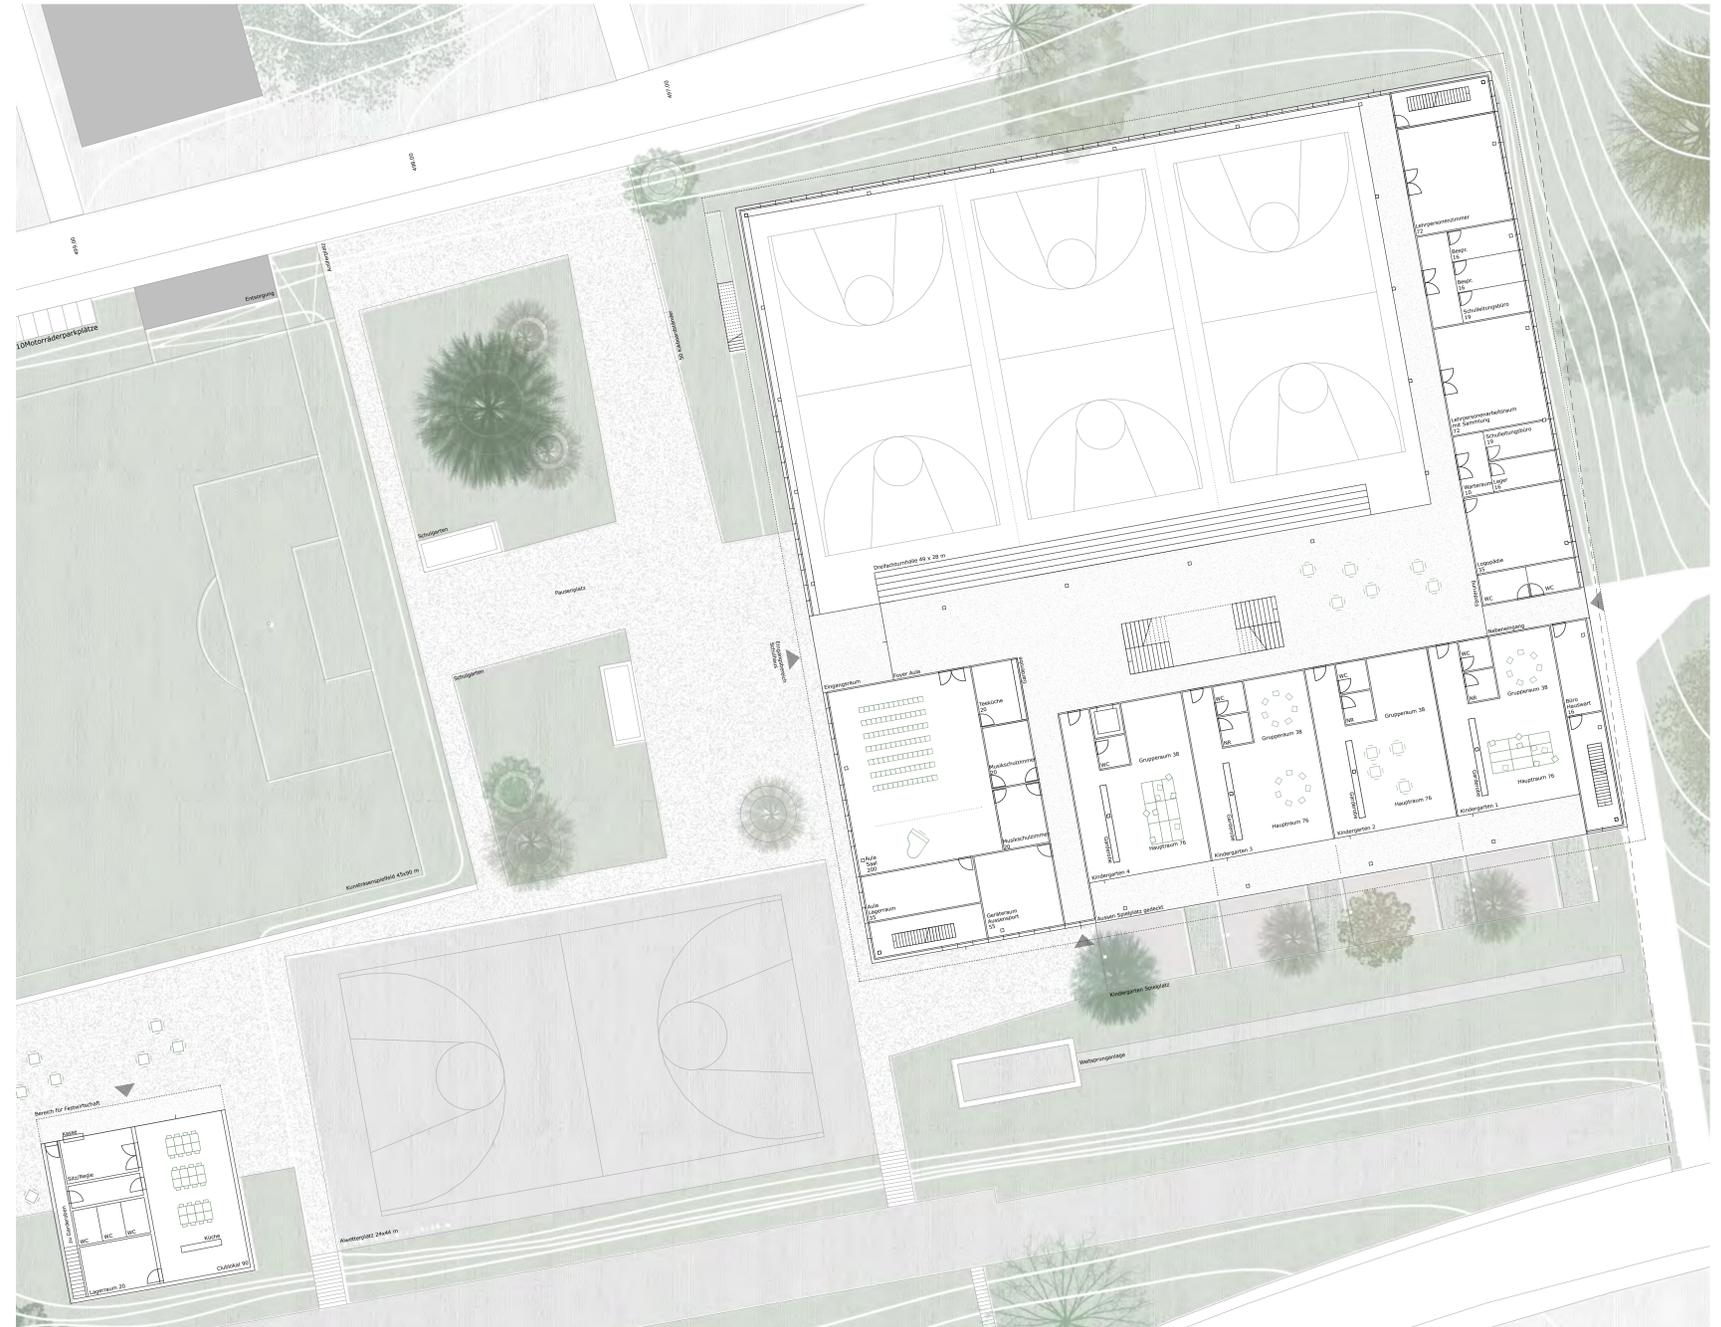